




D:\P-My Documents\ATECS-DRWG\SK-110-dwg-4/18/2005 10:06:28 AM- Aerobat PDFWriter

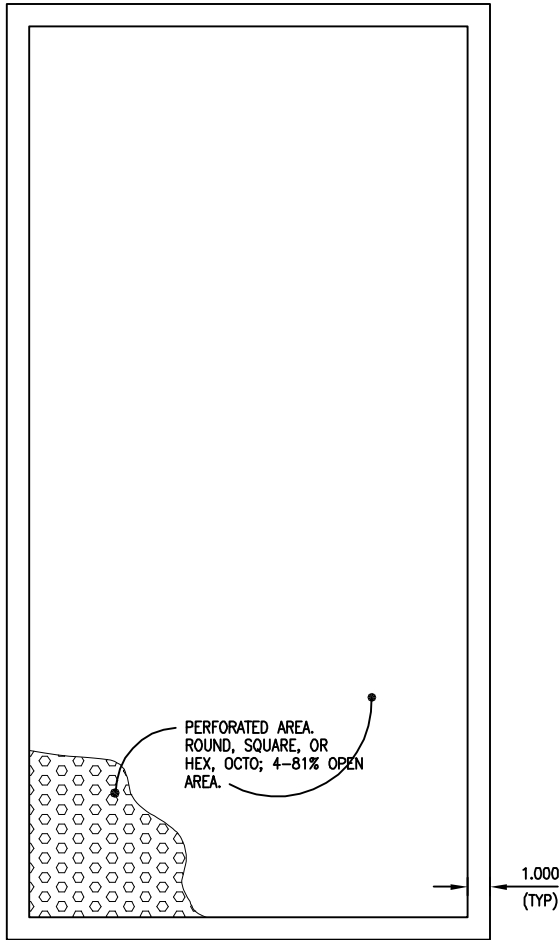

① PERFORATED RETURN AIR GRILLE

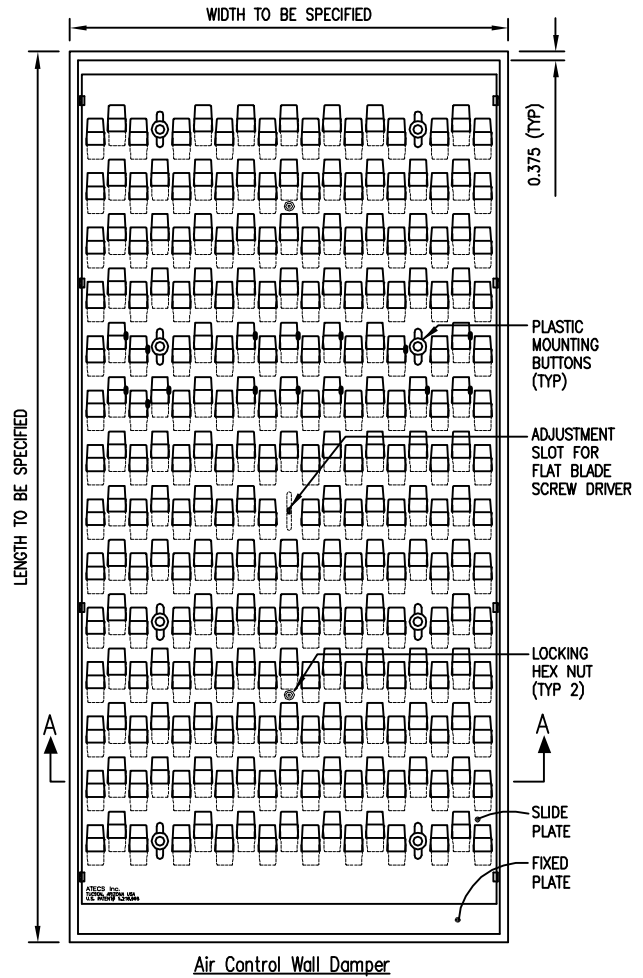

Air Control Wall Damper

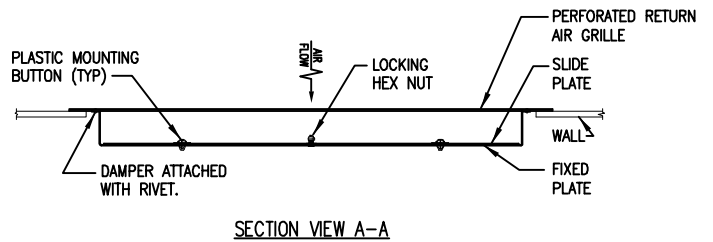

SECTION VIEW A-A

② GRILLE & WALL DAMPER ASSEMBLY

MATERIALS OPTIONS:

- STAINLESS STEEL & CRS
- ALUMINUM
- GALVANIZED STEEL

FINISH OPTIONS:

- POWDER COAT
- CLEAR ANODIZED
- MILL

REVISIONS	
NO.	DATE



**CUSTOM - RETURN AIR
WALL GRILL AND
MOUNTED DAMPER**

**DESIGN: BJB
DRAWN: CRE
SCALE: NTS
DATE: 04/18/05
DRAWING No.: SK-110**