

SEE ENLARGED SECTION THIS DRAWING

CONFIGURATION OPTIONS:

- GEL GRID
- GASKET GRID
- SUSPENDED CEILING

DUTY OPTIONS:


- NON-WALKABLE
- WALKABLE

MATERIALS OPTIONS:

- STAINLESS STEEL
- ALUMINUM
- GALVANIZED STEEL
- STEEL


FINISH OPTIONS:

- POWDER OR EPOXY COAT
- CLEAR ANODIZED
- MILL
- PLATED
- POLISHED

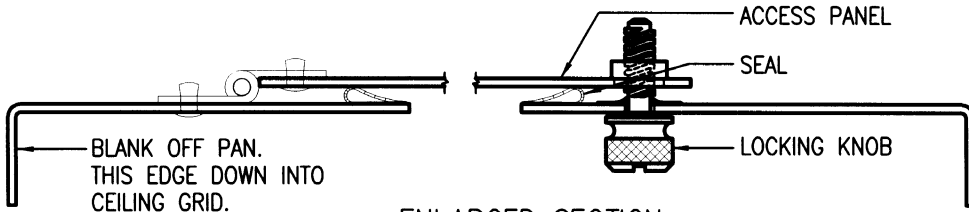

(A) ENLARGED SECTION

REVISIONS	
NO.	DATE

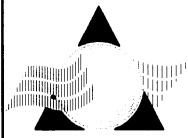

**ATECS, Inc.**  
 1055 SHARY CT.  
 CONCORD, CA  
 94518  
 925.798.3377

**BLANK OFF PAN WITH  
 ACCESS DOOR  
 FOR GEL & GASKETED GRIDS**

DESIGN: BJJ  
 DRAWN: CRE  
 SCALE: NTS  
 DATE: 03/05/06  
 DRAWING No.: SK-117